



小屋伏図 S 1:100

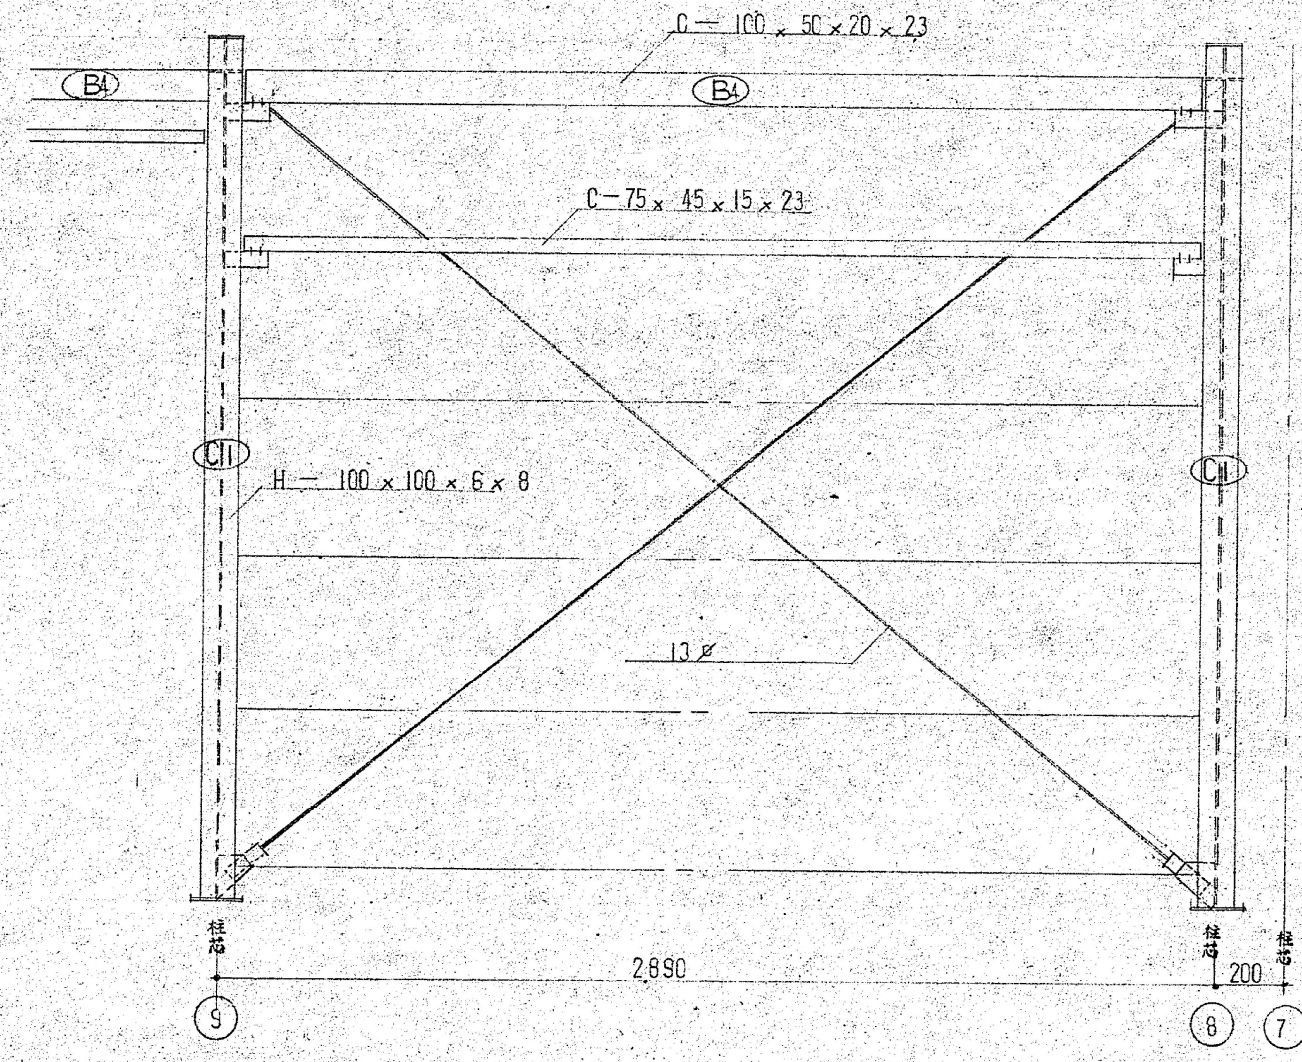

リスト

記号	部	材	備考
C1	H	100 x 100 x 6 x 8	
C2	ZC	100 x 50 x 20 x 23	
RQ1	H	100 x 100 x 6 x 8	
B4	C	100 x 50 x 20 x 23	
B5	C	120 x 60 x 20 x 23	母ヤ兼用
B6	ZC	100 x 50 x 20 x 23	
B7	ZC	100 x 50 x 20 x 23	
母ヤ	C	120 x 60 x 20 x 23	
胴縁	C	75 x 45 x 15 x 23	
カベ		13φ	
プレス		13φ	

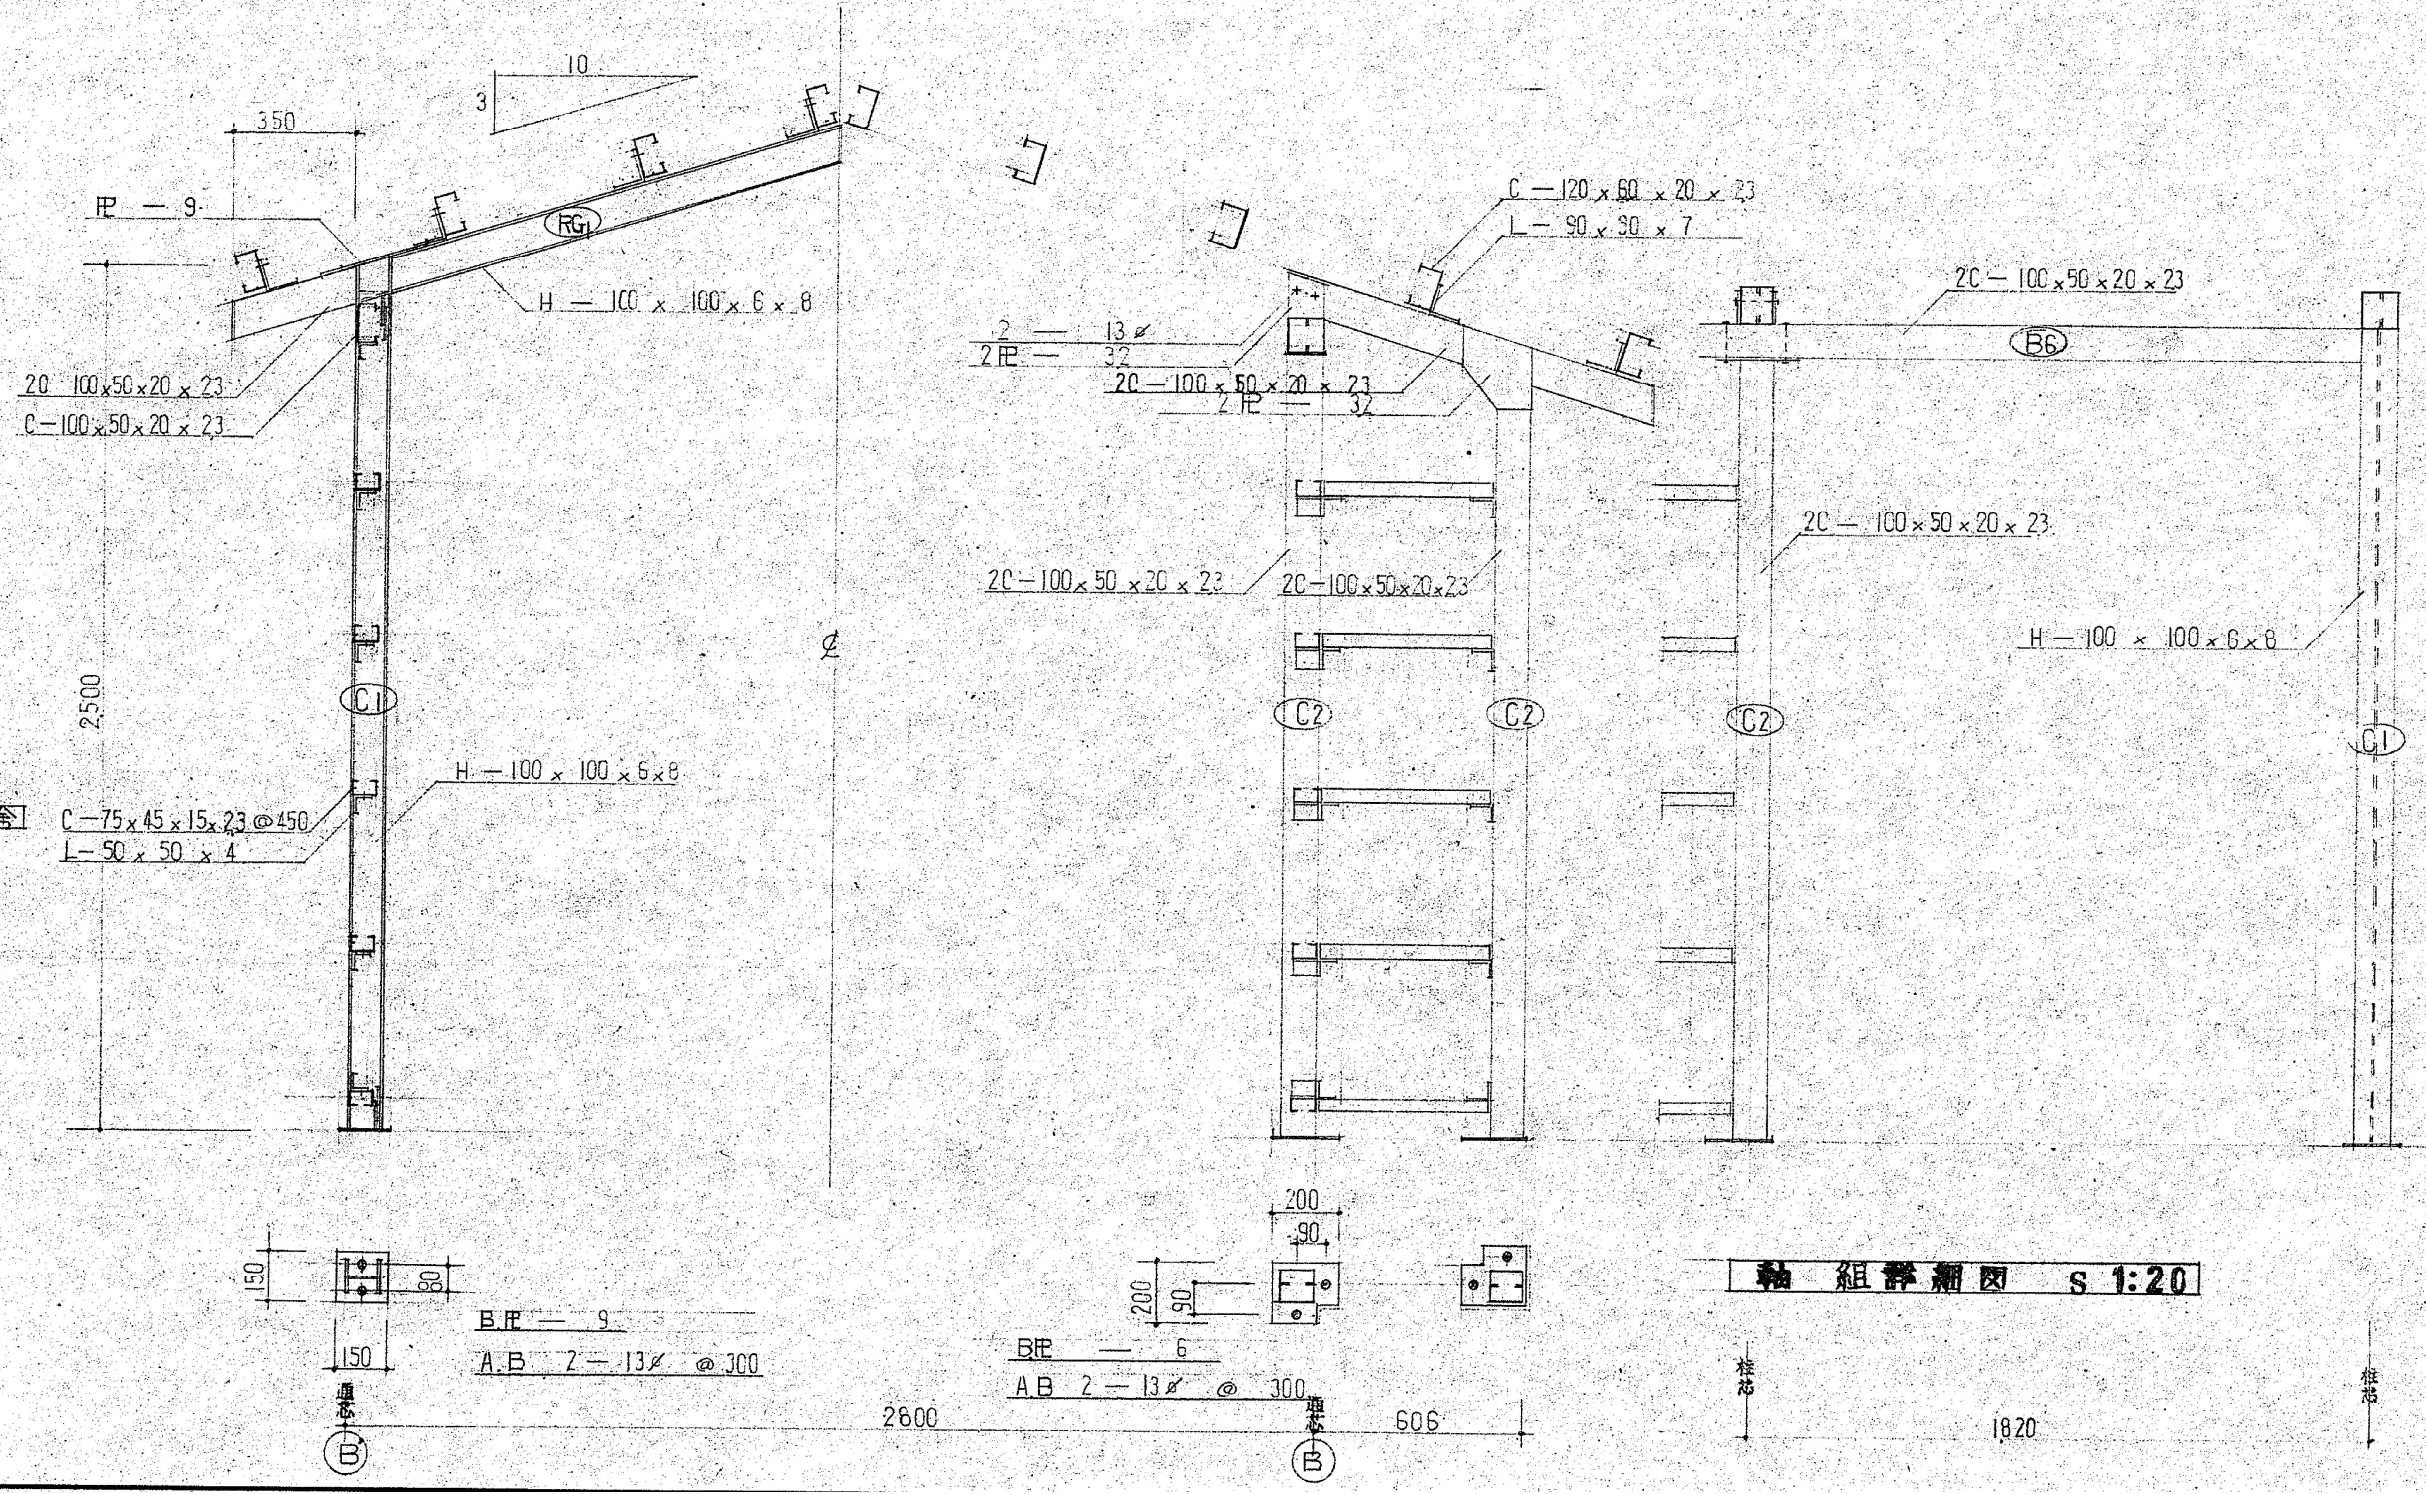

軸組詳細図 S 1:20